
 
 
 
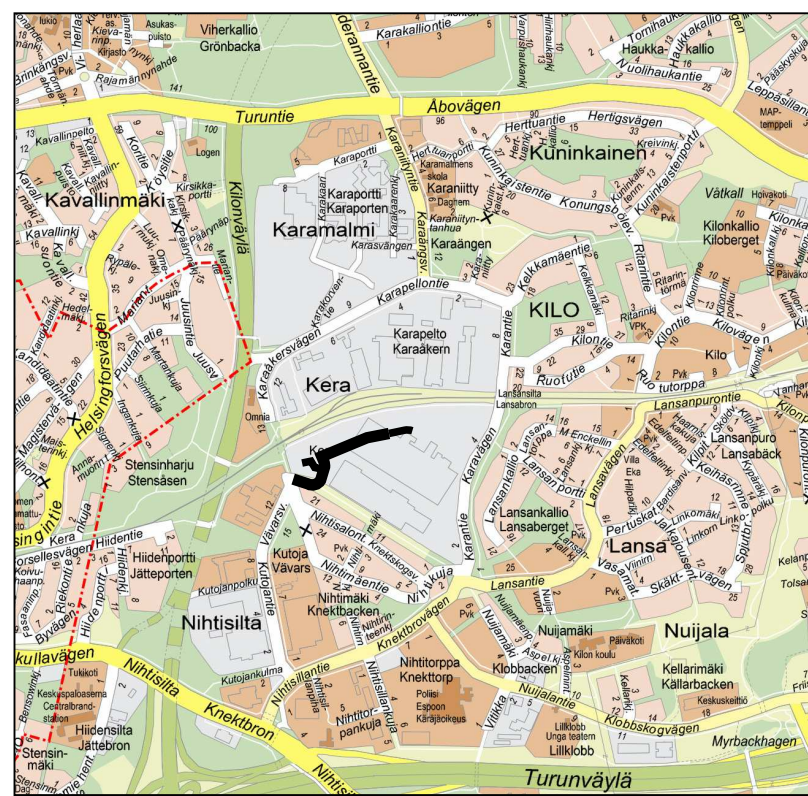


	suunniteltu rakennus		köynnös
	ajorata		käsijohde
	jk+pp-tie		pollaririvi
	jalkakäytävä		polkupyöräpysäköinti
	pp-tie		penkki
	kiveys		roska-astia
	korotetun alueen viiste		varaus taideteokselle
	viheralue		reunatuki
	istutettava puu / yksittäispensas		madallettu reunatuki
			lurskattu reunatuki
			upotettu reunatuki

	tukimuuri + kaide
	tukimuuri
	painehulevesiviemäri
	hulevesiviemäri, suunniteltu / rakennettu
	hulevesikaivo / kitakaivo
	tarkastuskaivo
	
	valaisin
	likimääräinen kadun korkeusasema
	likim suunniteltu kaukalo- / tukimuurirakenteen seinän yläpinnan korko (min.)
	likim suunniteltu maanpinnan korkeusasema
	likim nykyinen maanpinnan korkeusasema
	liikennevalo-ohjaus

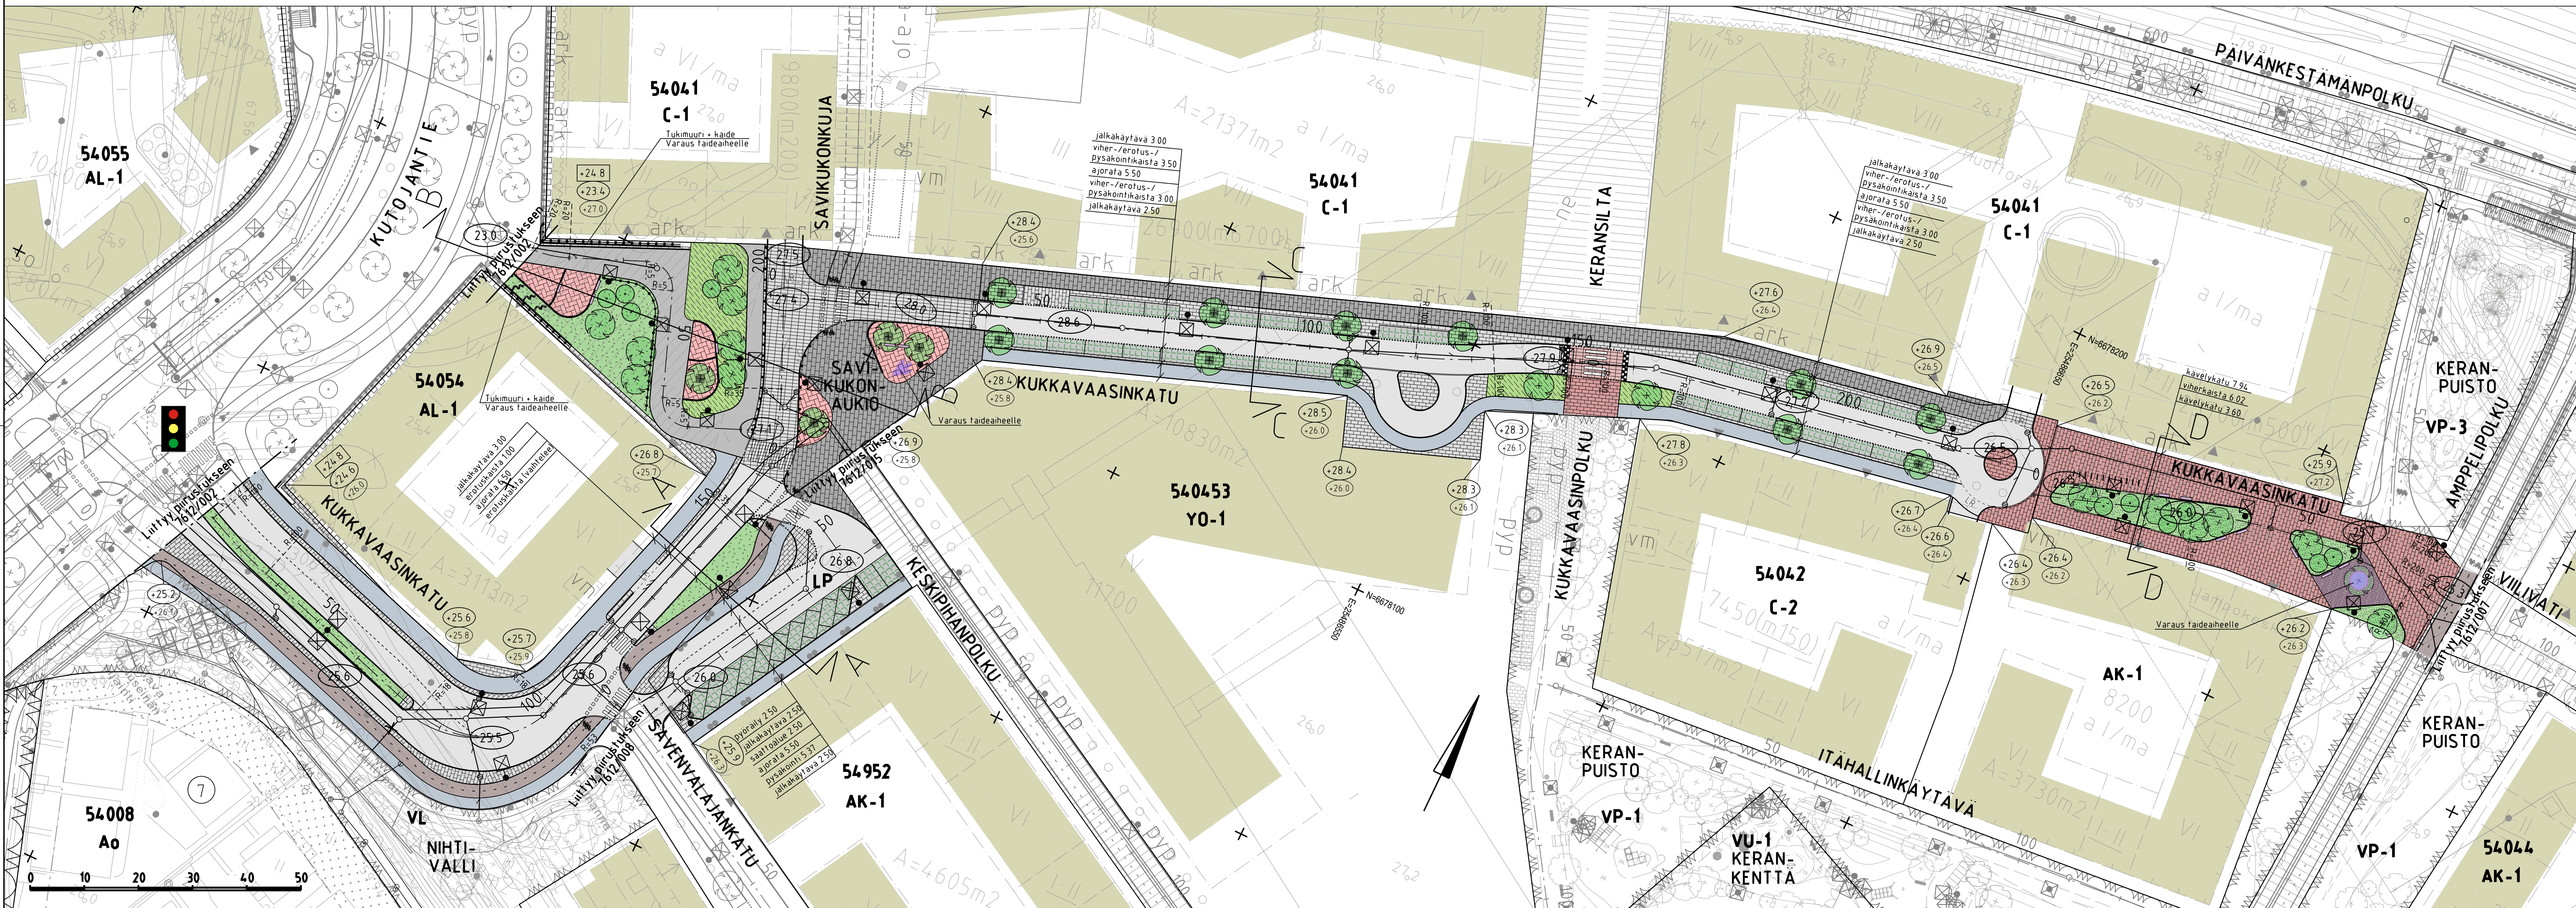

The diagram illustrates a symmetrical road cross-section. At the top, a horizontal line indicates the total width of the road section shown, labeled "Katualue 17.50". Below this, the layout is divided into several zones from left to right:

- Sidewalk (jalkakäytävä):** A zone on the far left, 3.00 units wide.
- Green Space / Vegetation (vihreä-/erotuskaista):** A zone containing a large green tree silhouette, 3.50 units wide.
- Shoulder (ajorata):** A narrow paved area, 5.50 units wide.
- Central Roadway:** The main driving lanes, which are further divided into sections for different vehicle types or speeds.
- Miscellaneous (muuta):** A small zone on the far right, 2.50 units wide.
- Additional Sidewalk (jalkakäytävä):** A zone on the far right, 3.00 units wide.

Below the main layout, specific elevation points are marked along the ground profile:

- +0.16 at the left sidewalk edge.
- +0.08 at the base of the left tree.
- 0.04 at the top of the left shoulder.
- 0.09 and -0.03 at the center of the roadway.
- 0.08 and 0.00 at the base of the right tree.
- 0.04 at the top of the right shoulder.
- +0.07 at the base of the right tree.
- +0.13 at the right sidewalk edge.

A vertical dashed line runs through the center of the diagram, labeled "Eristyslinja" at the top and "Nittalinja" near the bottom, indicating a centerline or separation line.

[illegible]